

DETAIL SHOWING SURVEY  
OF  
EMERSON TRAIL CEMETERY  
IN THE  
COUNTY OF GRANDE PRAIRIE No. 1  
(S.W. 1/4 Sec. 15, Twp. 73, Rge. 6, W6M)

BRUCE A. BEARSTO, ALS 2009 SCALE AS SHOWN

LEGEND


1. STATUTORY IRON POSTS FOUND SHOWN THUS: ●
2. STATUTORY IRON POSTS PLANTED SHOWN THUS: ○
3. IRON BARS FOUND SHOWN THUS: ◆
4. IRON SPIKES FOUND SHOWN THUS: ▲
5. IRON SPIKES W/ WASHERS PLANTED SHOWN THUS: ☆
6. DISTANCES ARE IN METRES AND DECIMALS THEREOF
7. LANDS DEALT WITH BY THIS PLAN BOUNDED THUS: —

- Bdy. denotes boundary
- calc. denotes calculated
- ck.m. denotes check measured
- cor. denotes corner
- c.s. denotes countersunk
- Fd. denotes found
- ha. denotes hectare
- I. denotes statutory iron post
- M. denotes mound or meridian
- Mk. denotes mark
- Mk'd denotes marked
- Mp. denotes marker post
- Pf. denotes 4 pits
- Pl. denotes placed
- Res. denotes restored
- Re-est. denotes re-established
- Rge. denotes range
- Sec. denotes section
- Twp. denotes township
- Env. denotes environmental reserve
- MR. denotes municipal reserve
- PUL. denotes public utility lot

SCALE 1:500



SURVEYOR

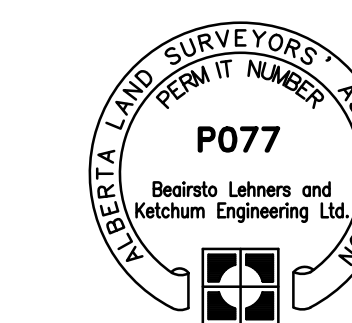

NAME: BRUCE A. BEARSTO A.L.S.  
DATES OF SURVEY: AUGUST 26, 2009  
NOVEMBER 30, 2009

REGISTERED OWNER(S)

THE COUNTY OF GRANDE PRAIRIE No. 1

BEARSTO LEHNERS KETCHUM  
ENGINEERING LIMITED


101, 10940 92 AVE. GRANDE PRAIRIE, ALBERTA  
T8V 6B5

PHONE 532-4919 FAX 532-4739

SW15 73-6-6

SW15 73-6-6

SE15 73-6-6

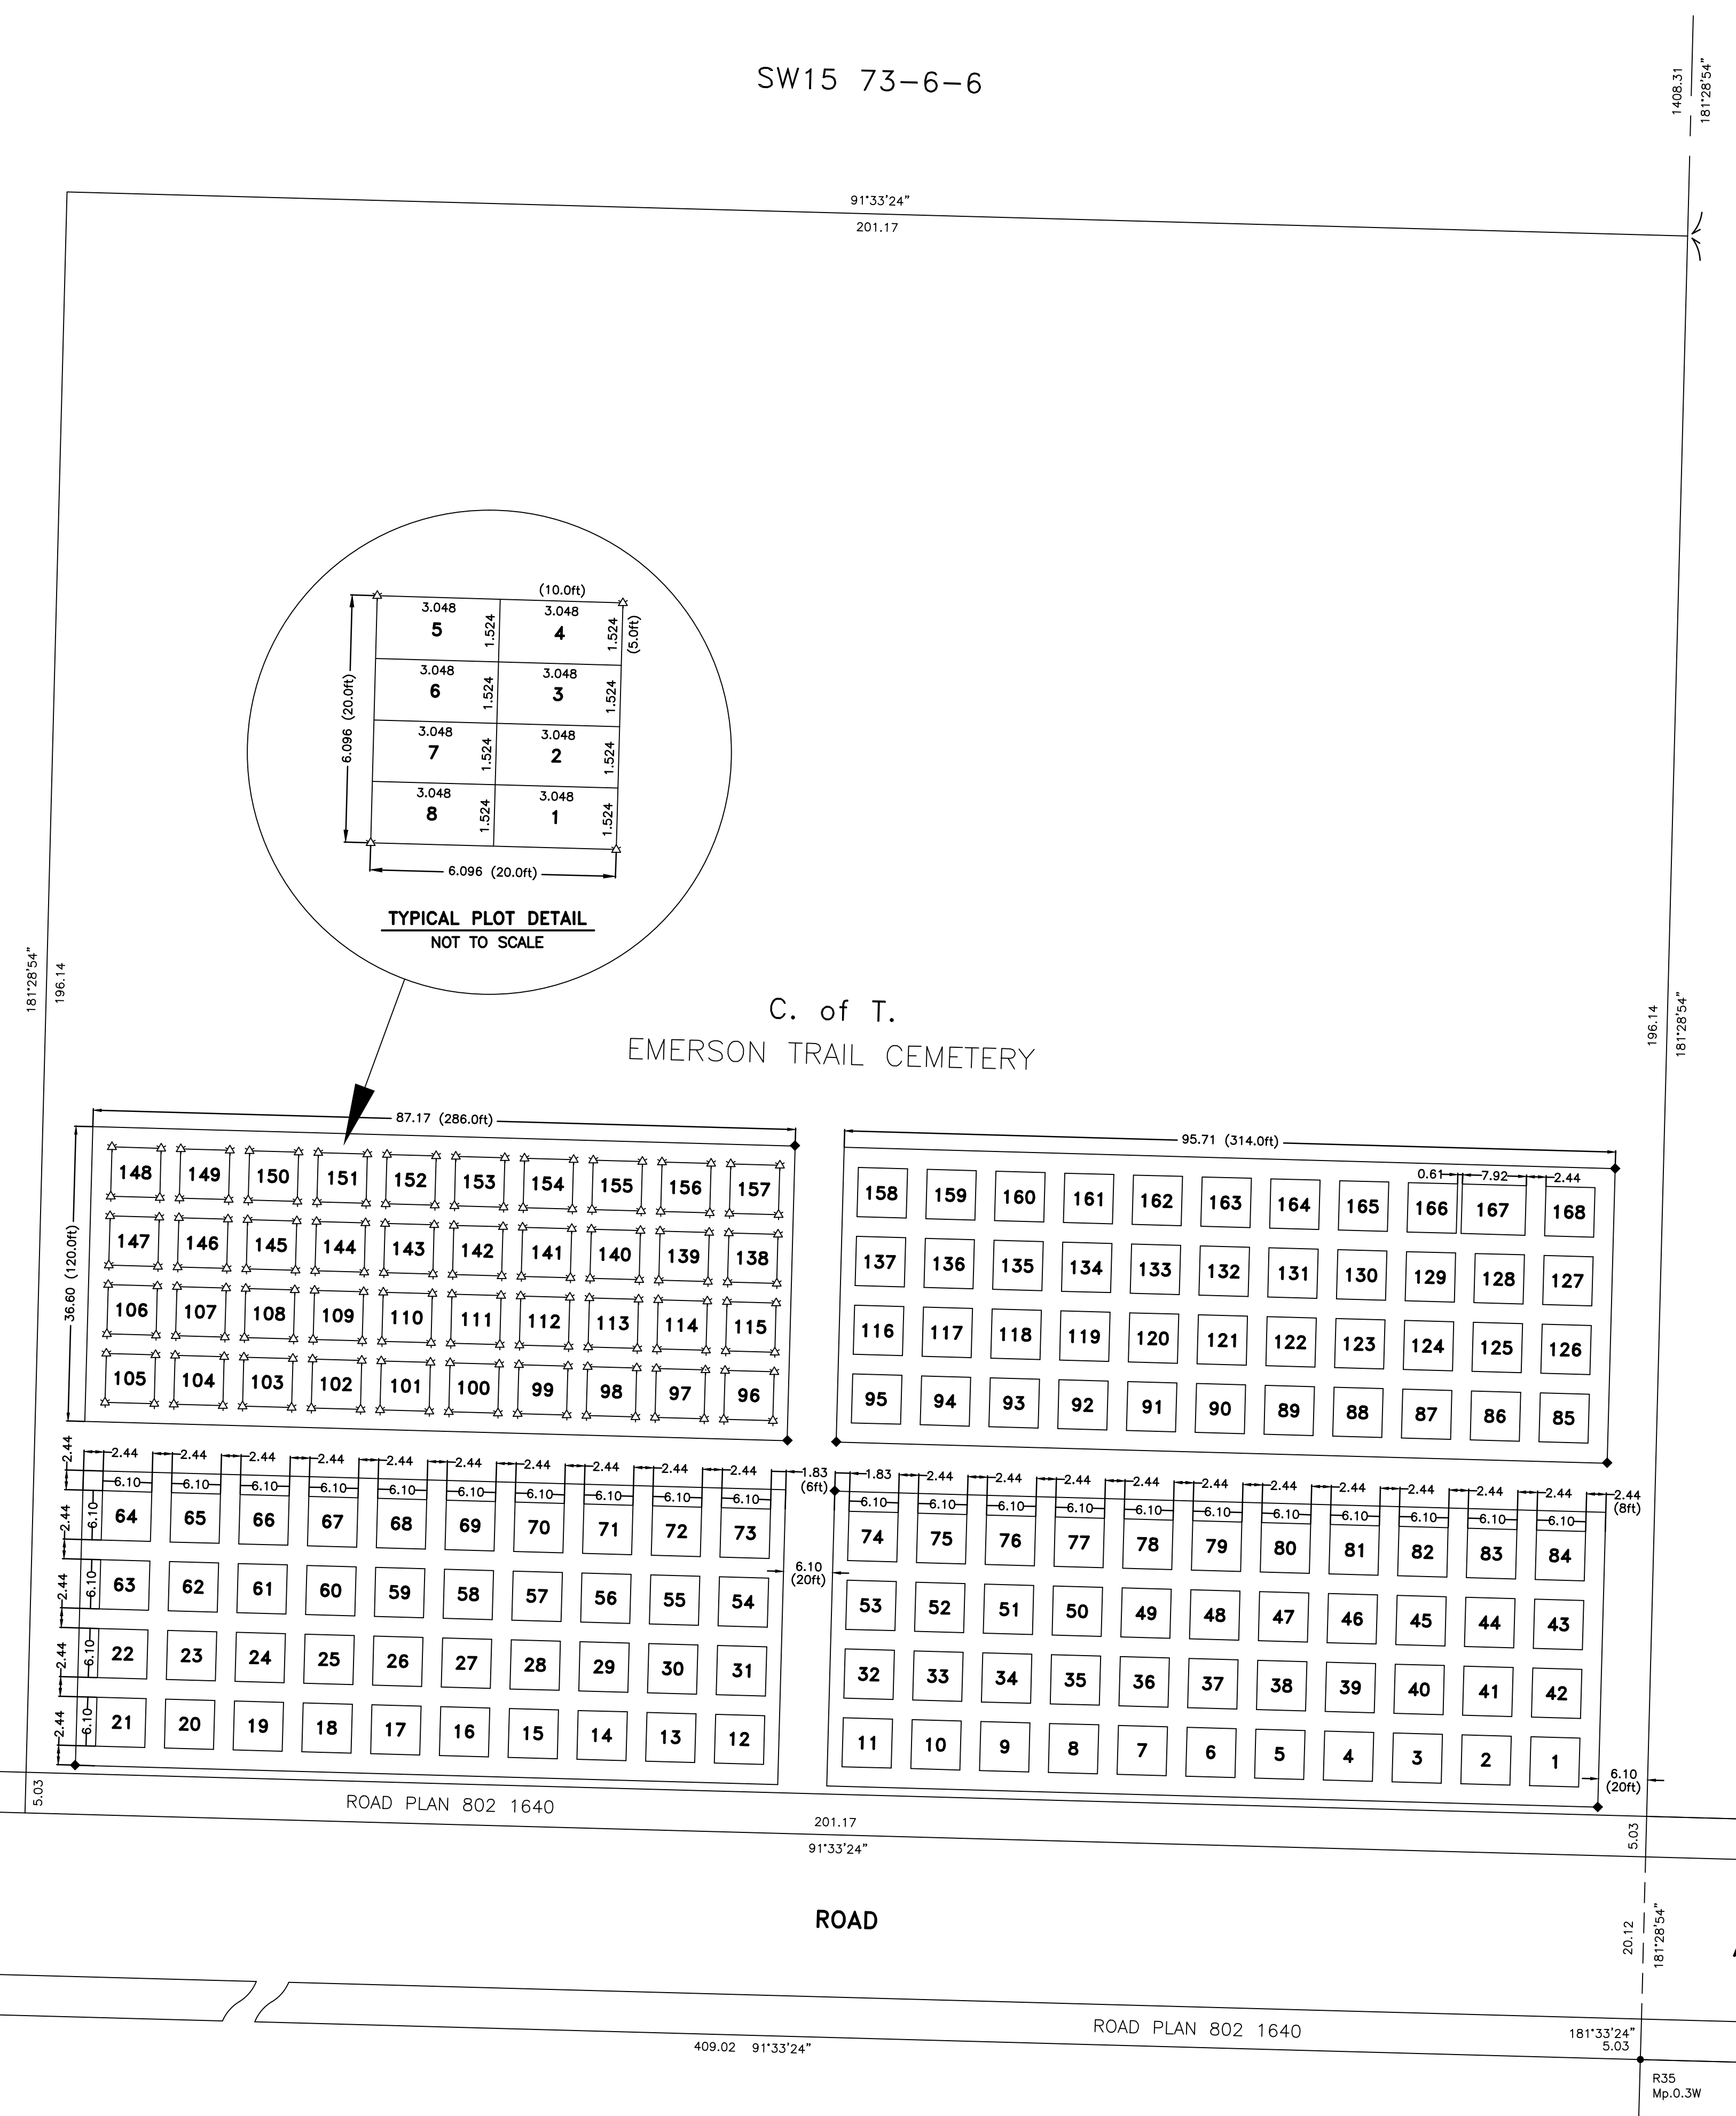

GOVERNMENT

ROAD

ALLOWANCE

409.02 91°33'24"

ROAD PLAN 802 1640

181°33'24" 5.03

R35 Mp.0.3W

R34 c.s.(0.2)